


ALBANY CLINIC

Ground Floor Plan

- revisions
- A 04.11.13 - Changes to plan.
 - B 17.07.14 - Client amendments & general update
 - C 28.08.14 - General update
 - D 09.12.14 - Client amendments.
 - E 12.12.14 - Door and room numbers added.

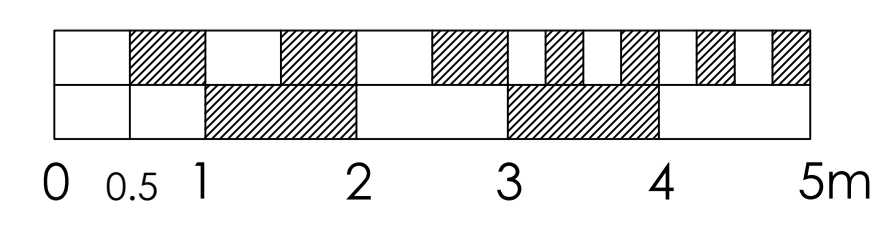

1:50@A1 / 1:100@A3

client
Teignbridge District Council

project title
Proposed Alterations
Albany Surgery
Newton Abbot
TQ12 2TX

45 DEVON SQUARE NEWTON ABBOT DEVON TQ12 2HH

drawing title Ground Floor Plan	date 18/10/13
status Feasibility	scale 1:50
drawing reference 5121	revision AL (0) 07
	E

Tel:01626 203303 Fax:01626 203305 E-mail:info@isnrchitects.co.uk