1:50

AL (0)06

Teignbridge District Council

Proposed Alterations

Albany Surgery

Newton Abbot


Albany Street

1:50@A1 / 1:100@A3

Feasibility

5121

45 DEVON SQUARE NEWTON ABBOT DEVON TQ12 2HH Tel:01626 203303 Fax:01626 203305 E-mail:info@lsnarchitects.co.uk

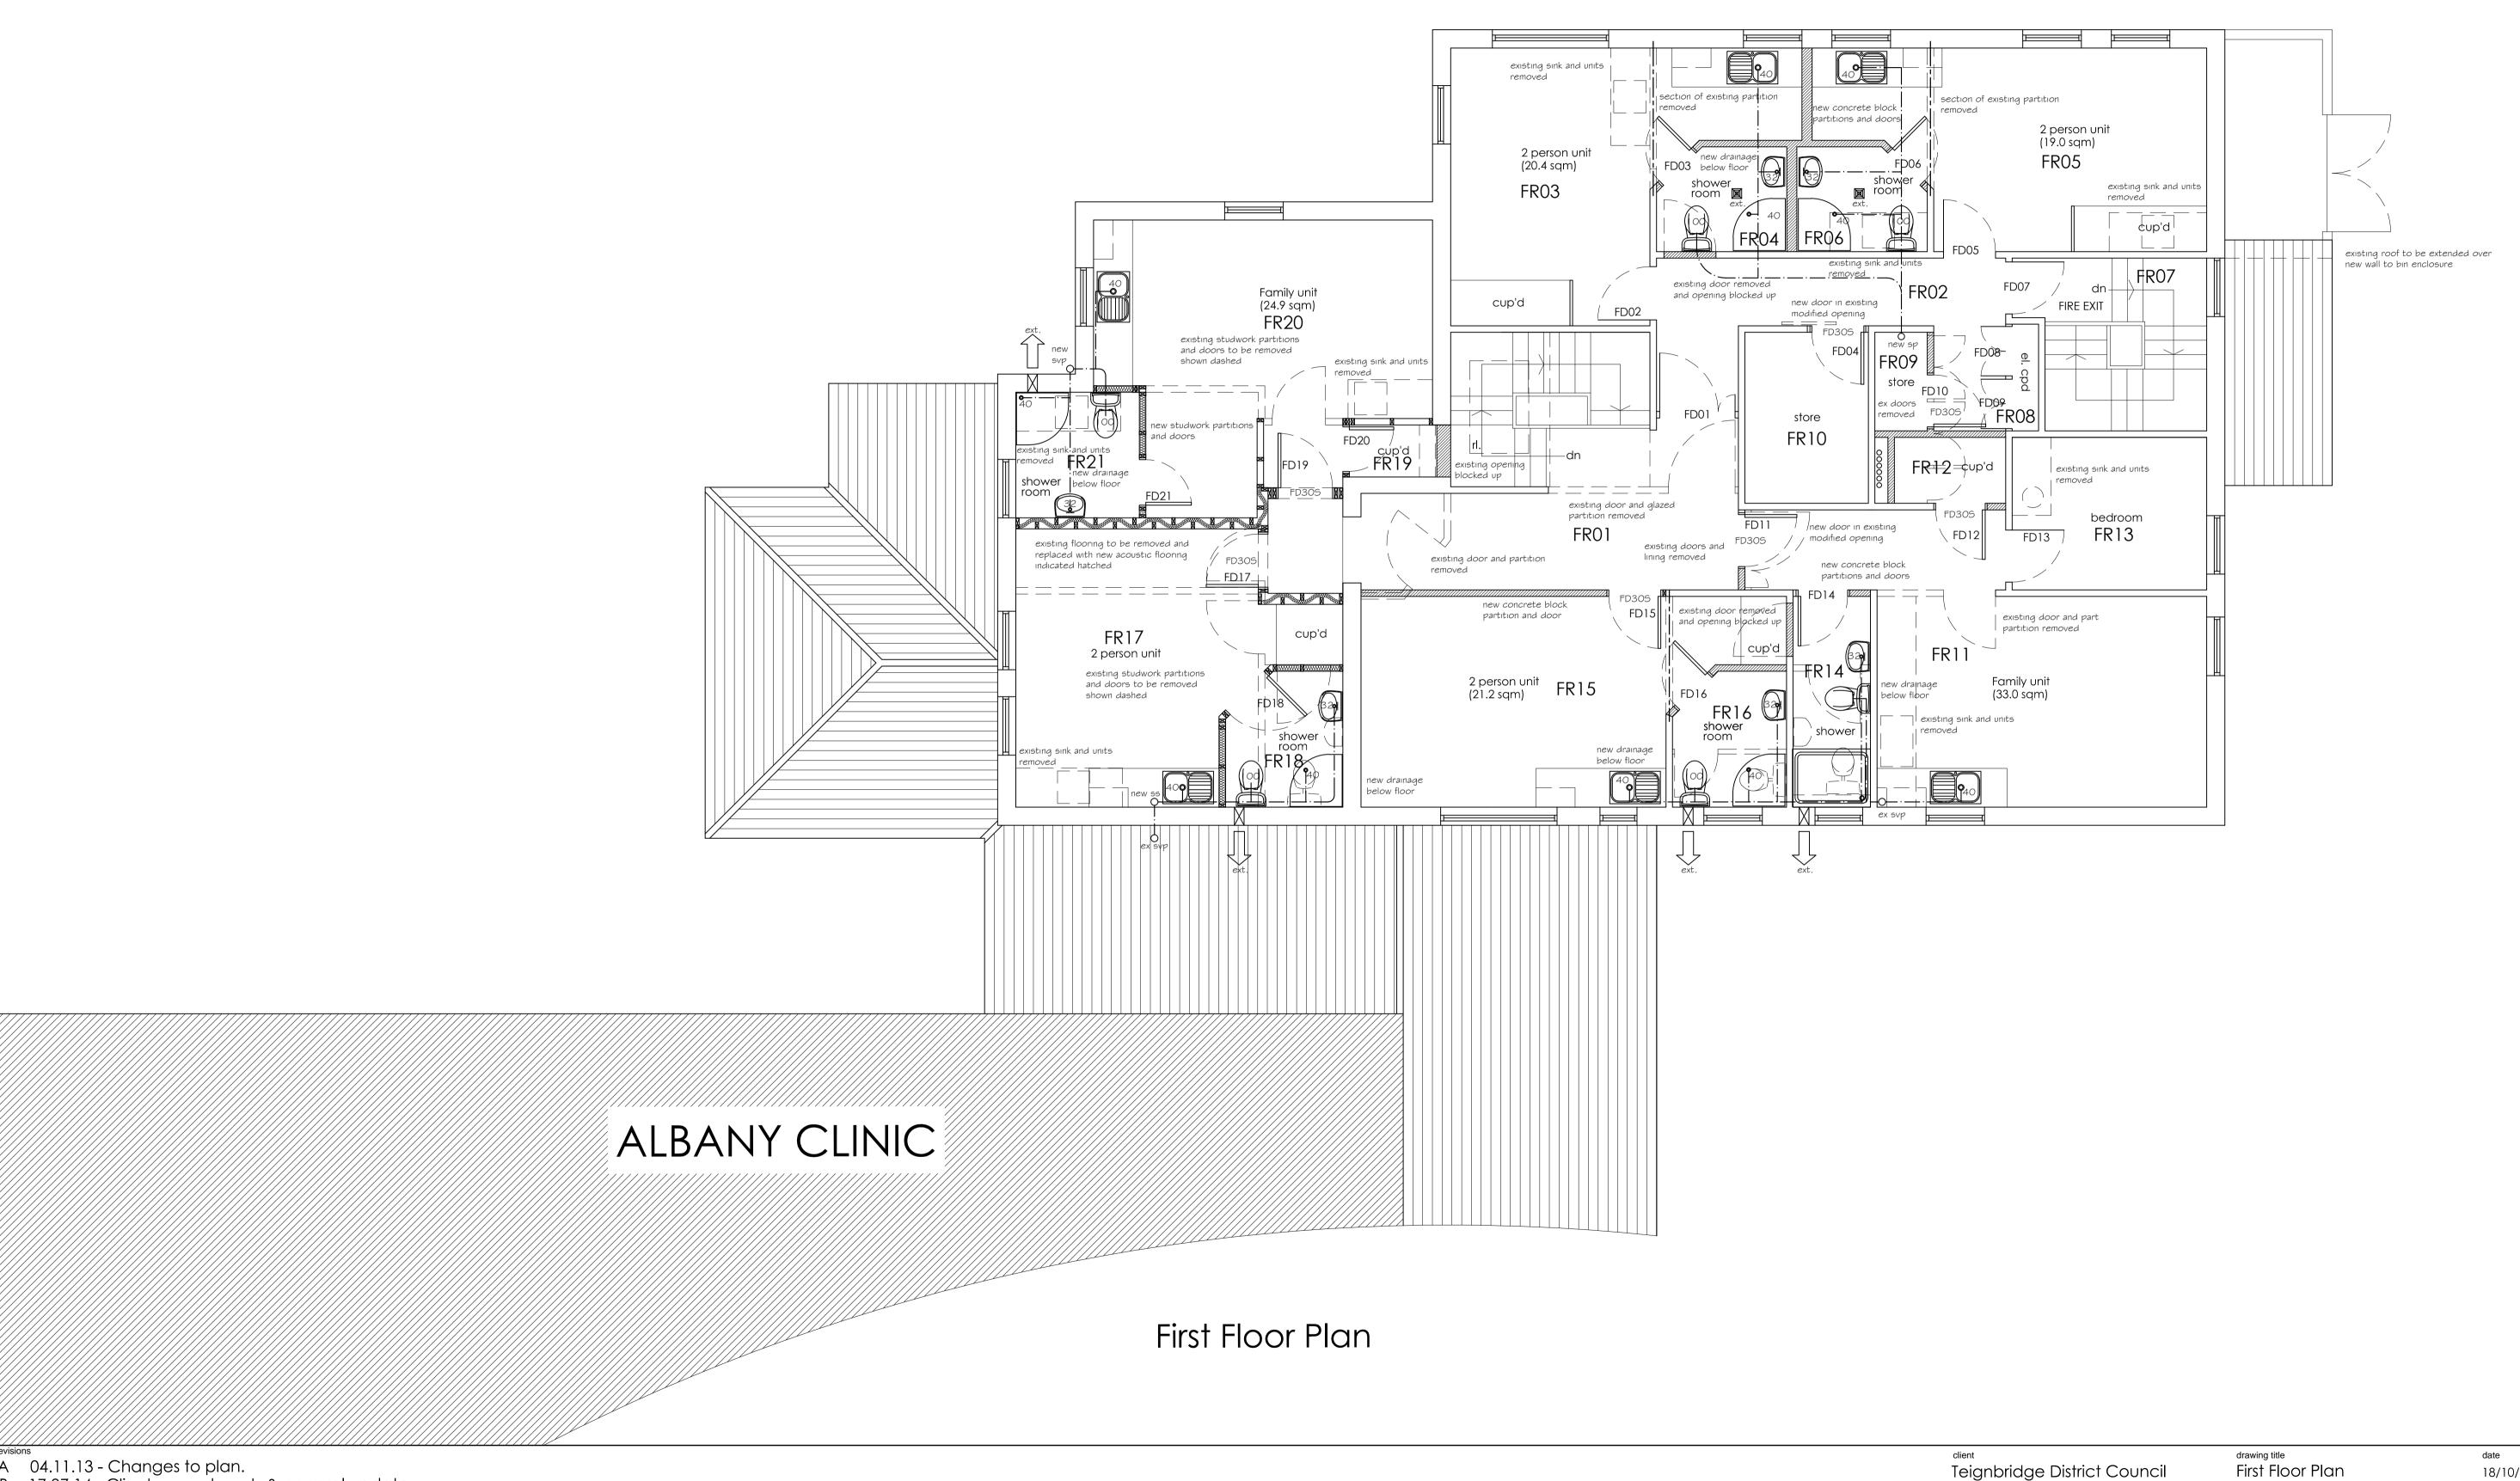

04.11.13 - Changes to plan.

D 10.12.14 - Family Room revised

B 17.07.14 - Client amendments & general update C 28.08.14 - General update

All dimensions should be checked against actual site sizes before any work is fabricated No dimensions should be scaled from this drawing

E 12.12.14 - Door and room numbers added.